



© Copyright 2024. Licensed to Greater Construction Ltd.




Design Name
Lano
Company
Greater Construction Ltd.
greaterconstruction.co.nz

Designed	Drawing Title			
Drawn	Ground Floor			
Rev.	00	No:	Date	Description
Creation Date				

Drawing Number	Scale
PA.01.1	1:100

Contact us:
Ph: 09 297 7777
E: contact@greaterconstruction.co.nz

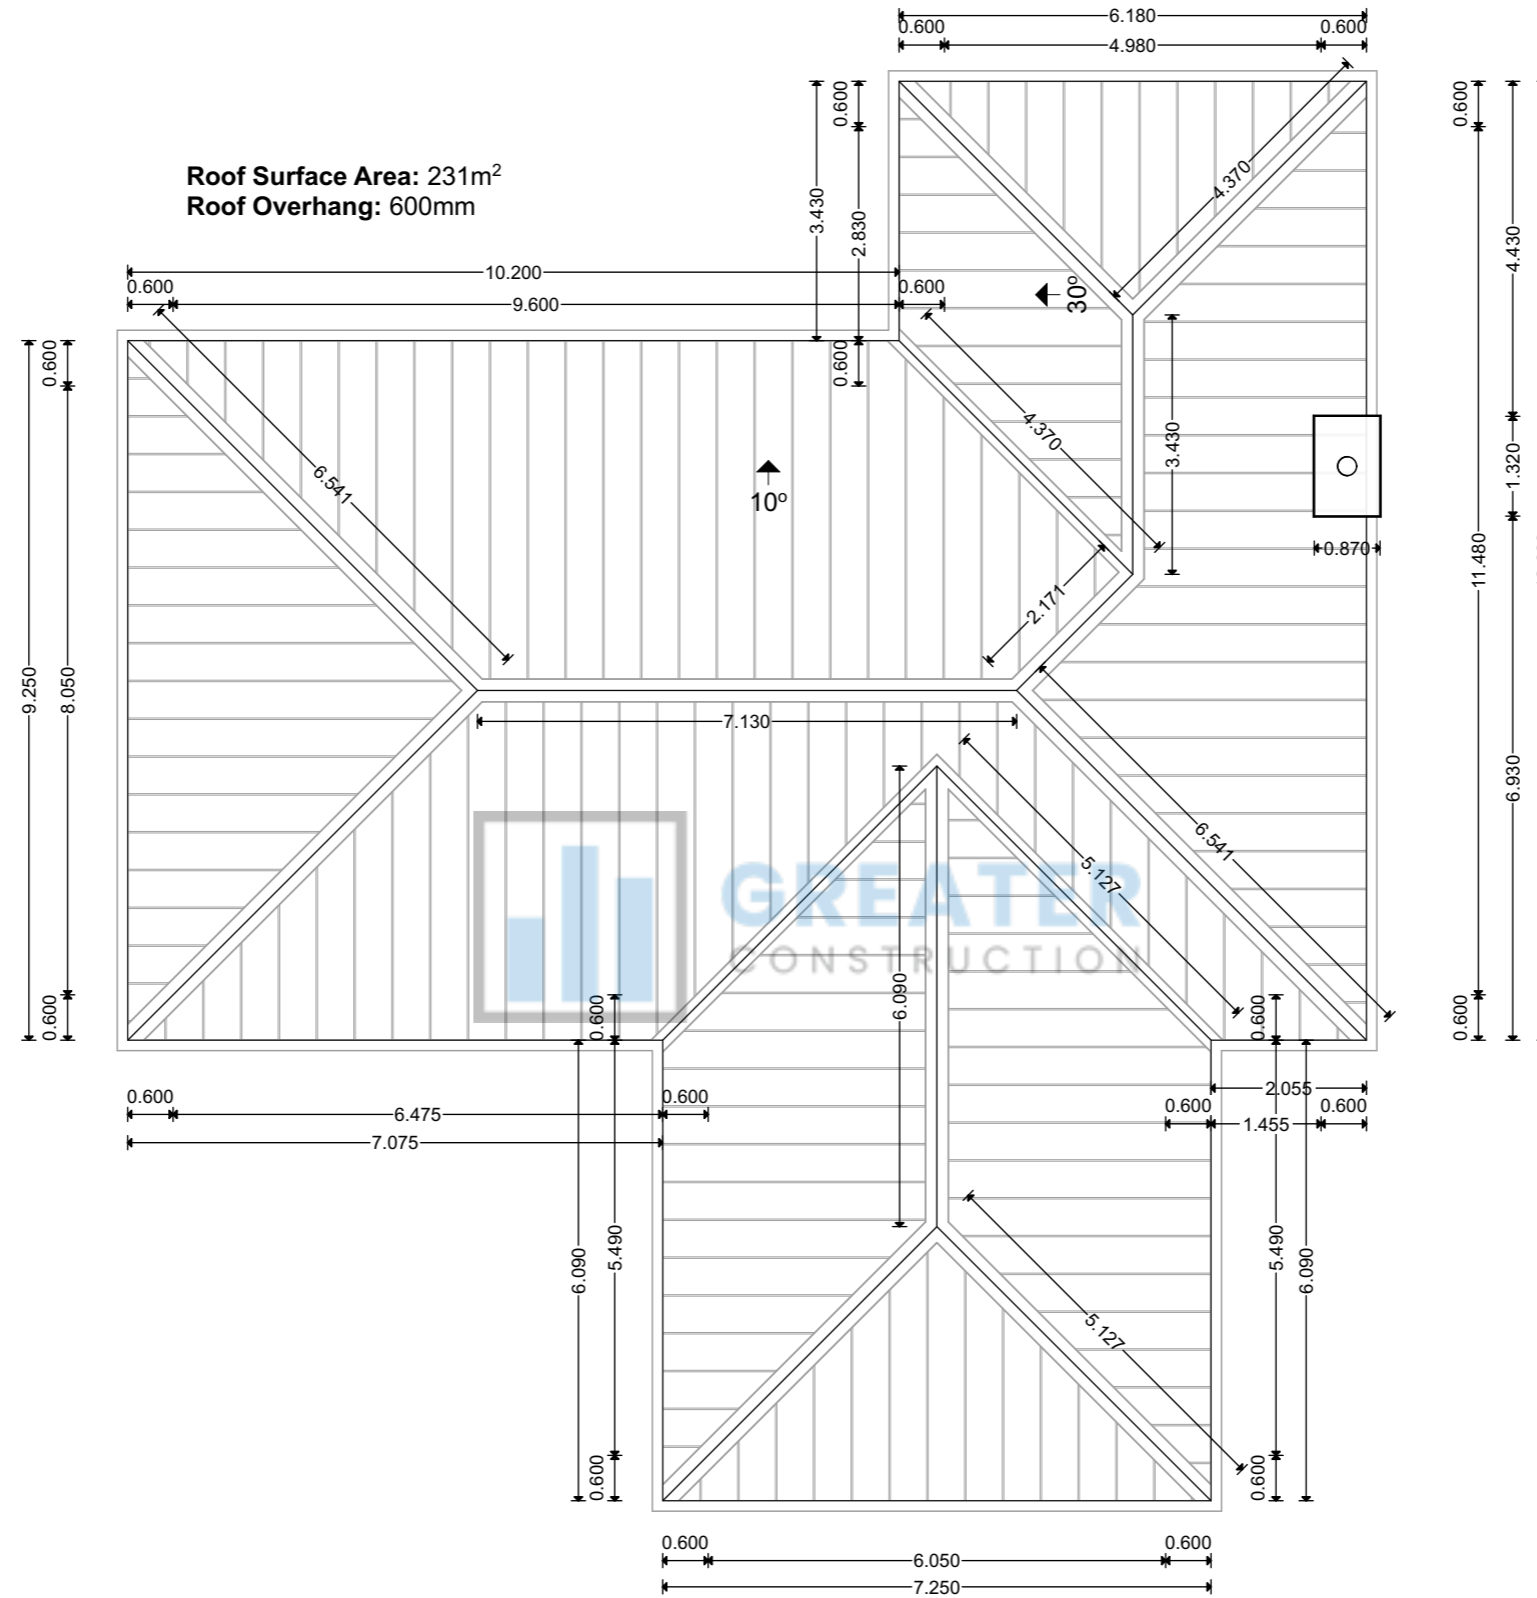

© Copyright 2024. Licensed to Greater Construction Ltd.







Design Name
Lano
Company
Greater Construction Ltd.
greaterconstruction.co.nz

Designed		Drawing Title			
		Roof Plan			
Drawn	Rev.	No:	Date	Description	Initials
	00				
Creation Date					

Drawing Number
PA.01.2

Scale
1:100

Contact us:
Ph: 09 297 7777
E: contact@greaterconstruction.co.nz

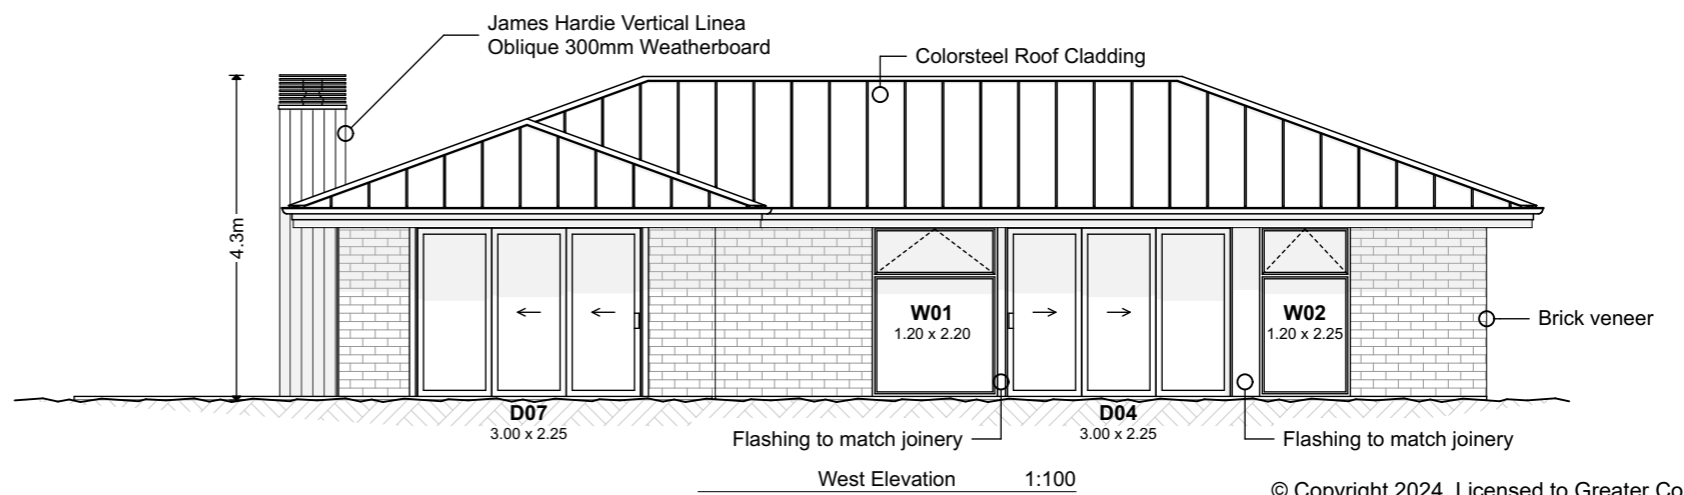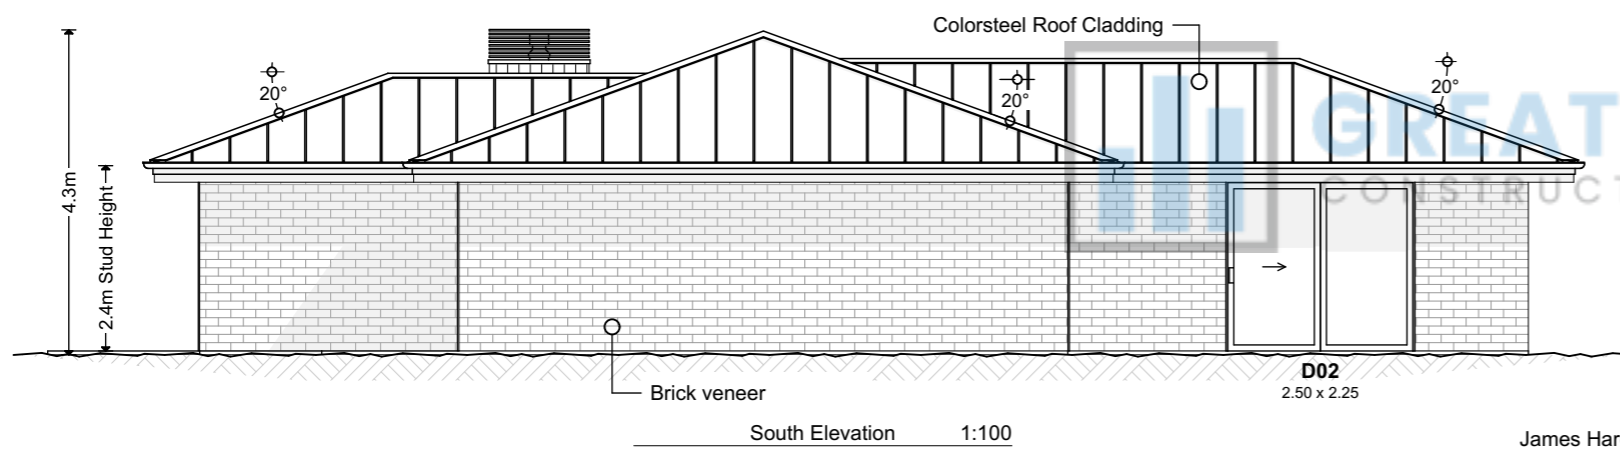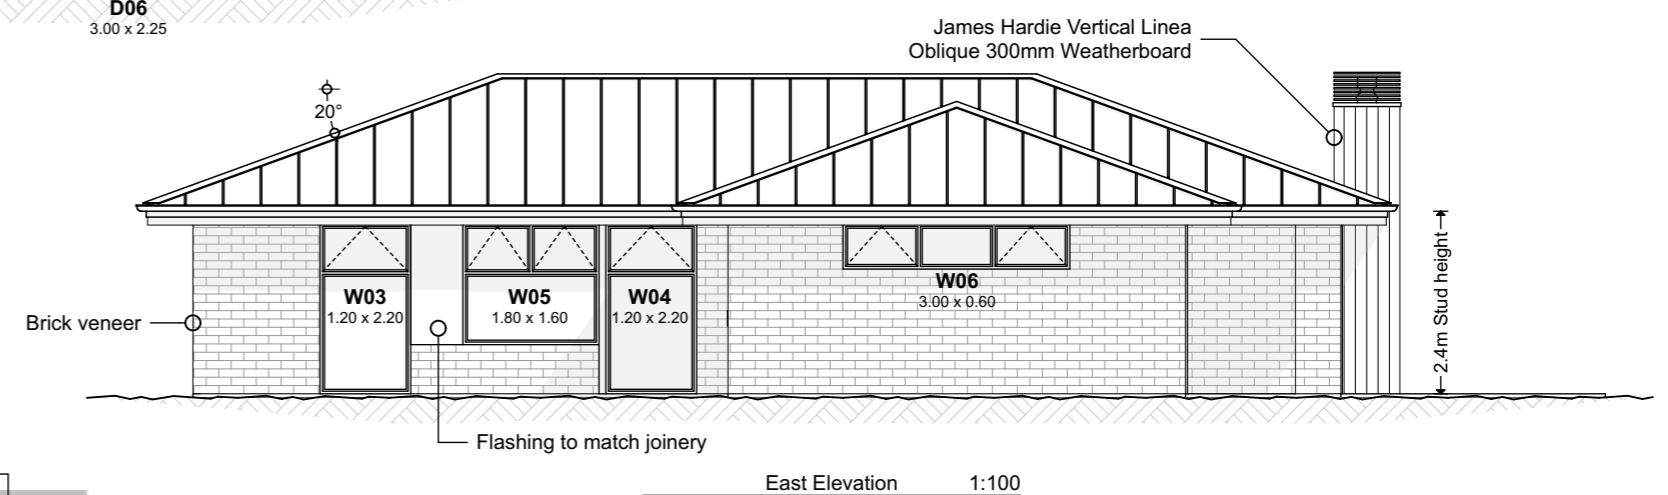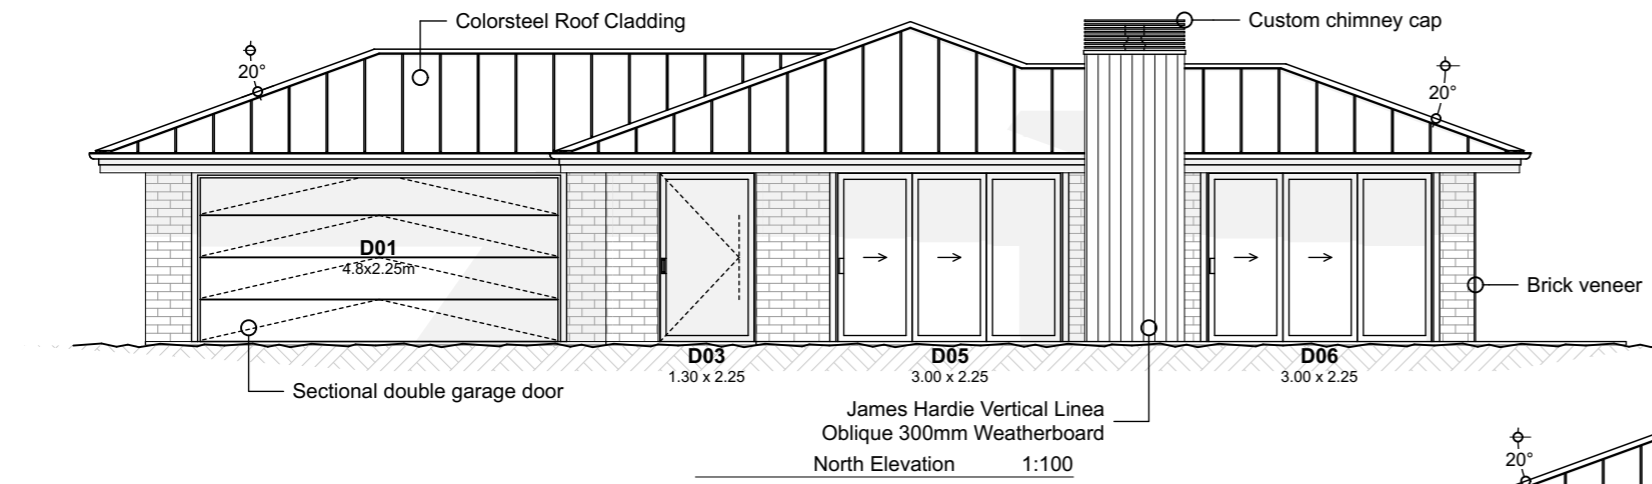

© Copyright 2024. Licensed to Greater Construction Ltd.






Design Name
Lano


Company
Greater Construction Ltd.
greaterconstruction.co.nz

Designed	Drawing Title				Drawing Number	Scale
Drawn	E-01 Elevations				PA.02.1	1:100
Rev.						
Creation Date						

Contact us:
Ph: 09 297 7777
E: contact@greaterconstruction.co.nz

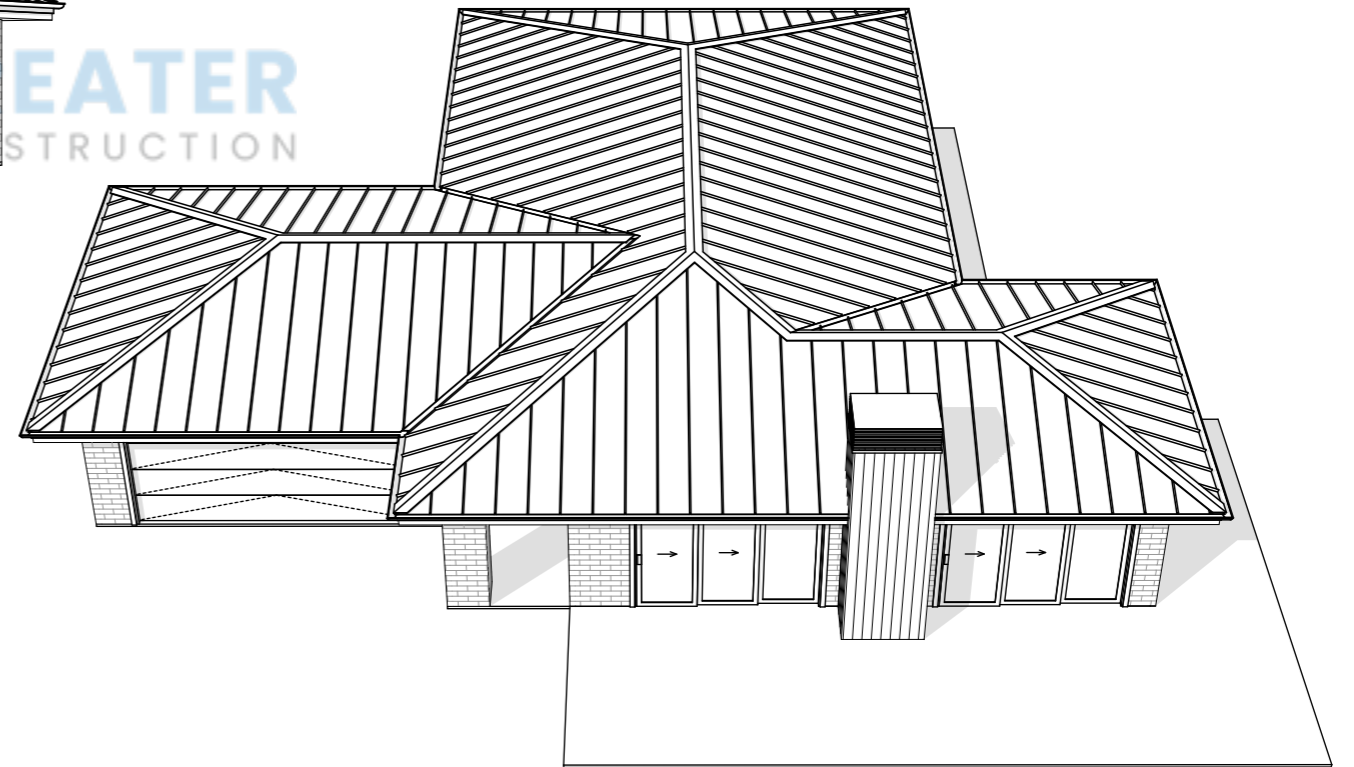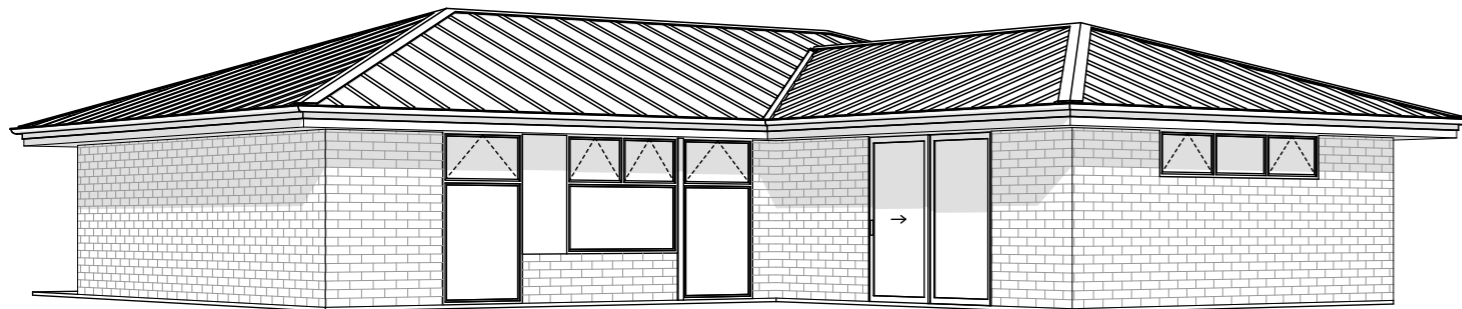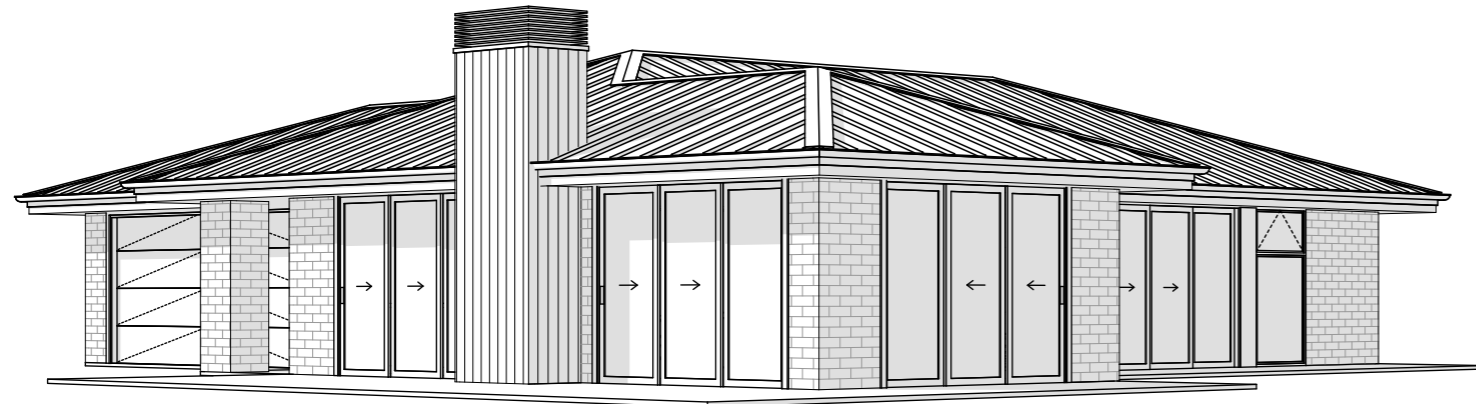

© Copyright 2024. Licensed to Greater Construction Ltd.

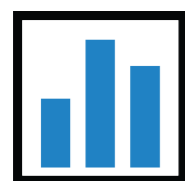

GREATER
CONSTRUCTION

Design Name
Lano
Company
Greater Construction Ltd.
greaterconstruction.co.nz

Designed	Drawing Title			
Drawn	3D Perspectives			
Rev.	00	No:	Date	Description
Creation Date				

Drawing Number	Scale
PA.03.1	N/A

Contact us:
Ph: 09 297 7777
E: contact@greaterconstruction.co.nz