





© Copyright 2024. Licensed to Greater Construction Ltd.



Design Name
Lepa
Company
Greater Construction Ltd.
greaterconstruction.co.nz


Designed	Drawing Title			
Drawn	Floorplan			
Rev.				
Creation Date				

Drawing Number	Scale
PA.01.1	1:100
Contact us: Ph: 09 297 7777 E: contact@greaterconstruction.co.nz	

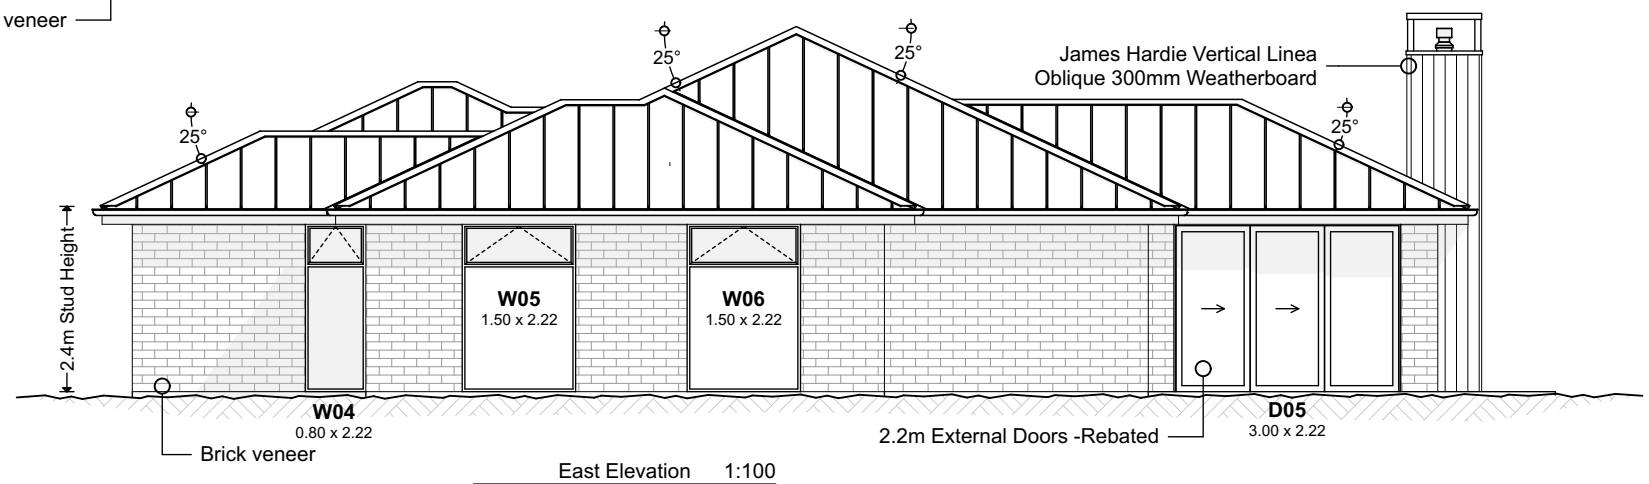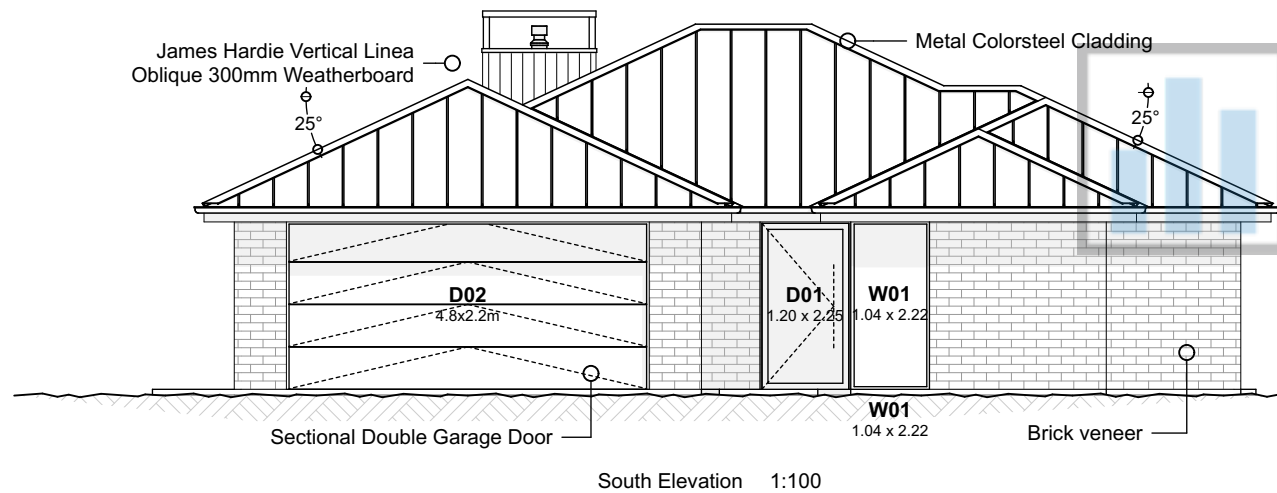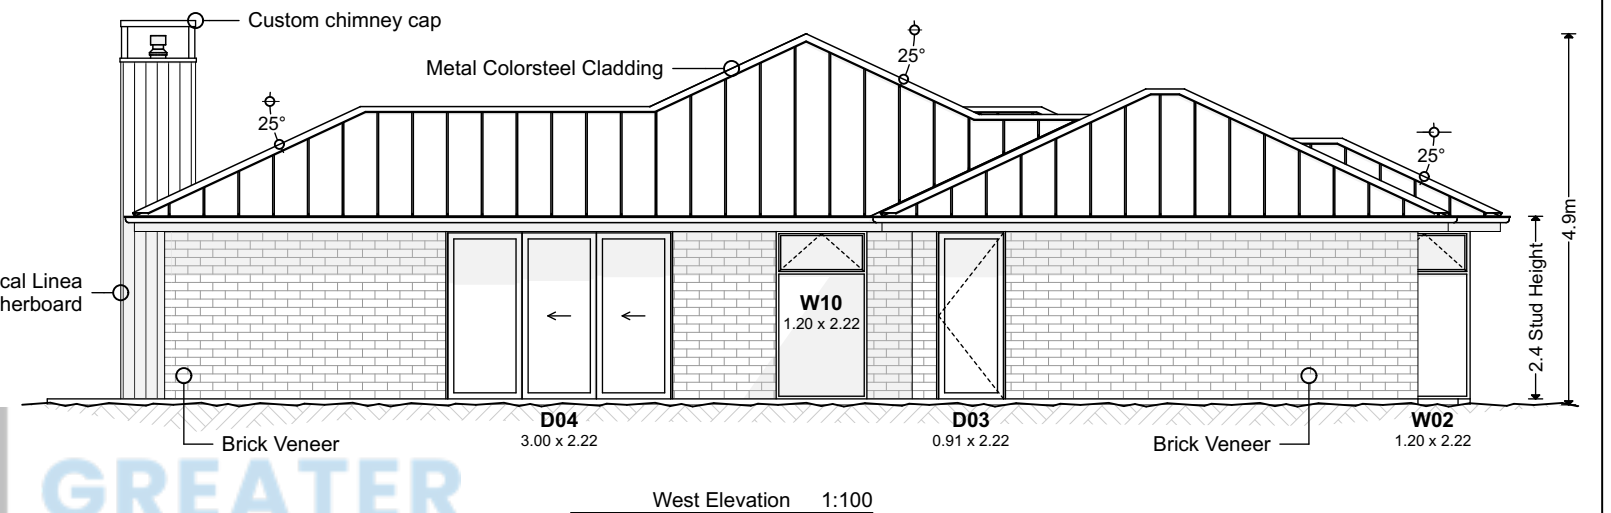
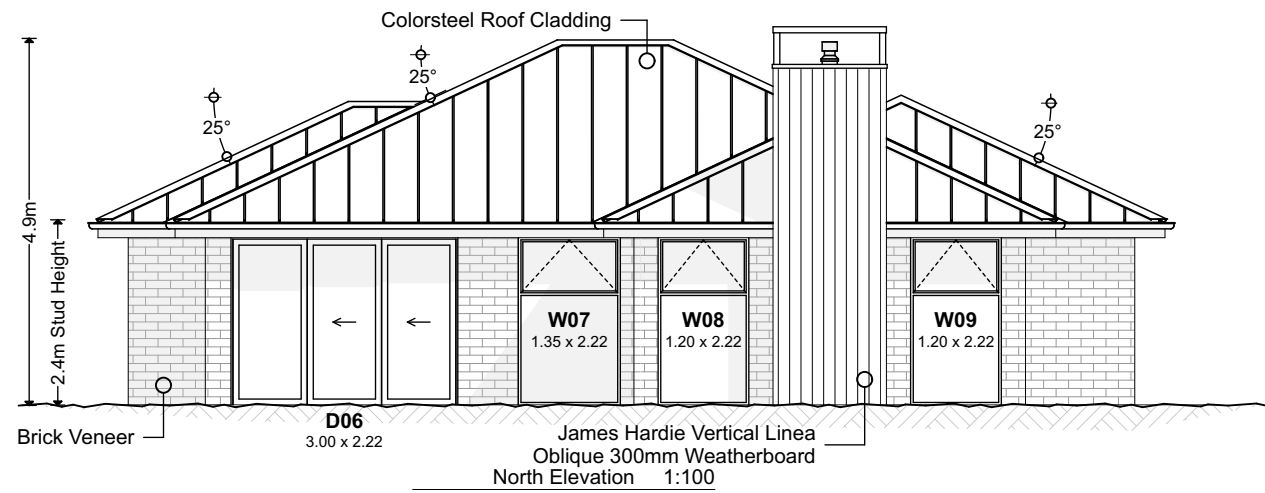


© Copyright 2024. Licensed to Greater Construction Ltd.


Designed	Drawing Title				Drawing Number	Scale
Drawn	Elevations				PA.02.1	1:100
Rev.						
Creation Date						

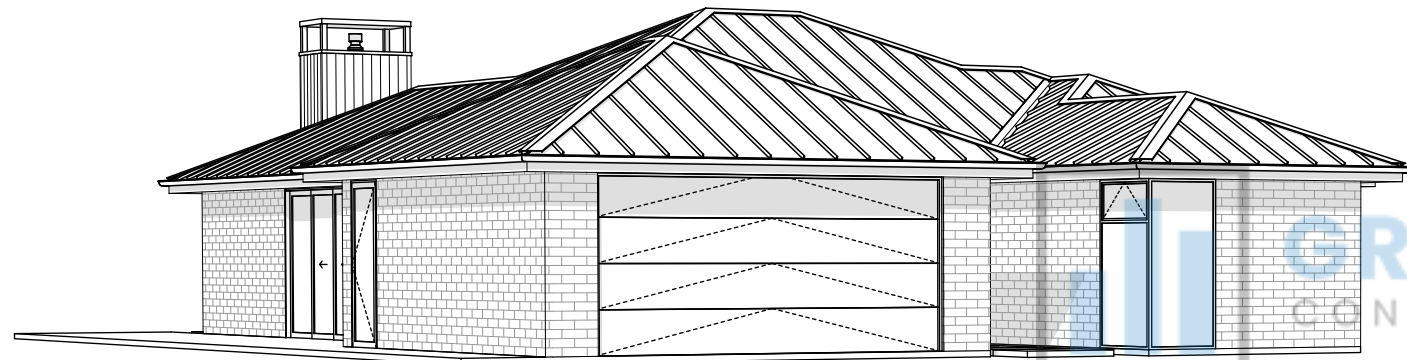

GREATER
CONSTRUCTION

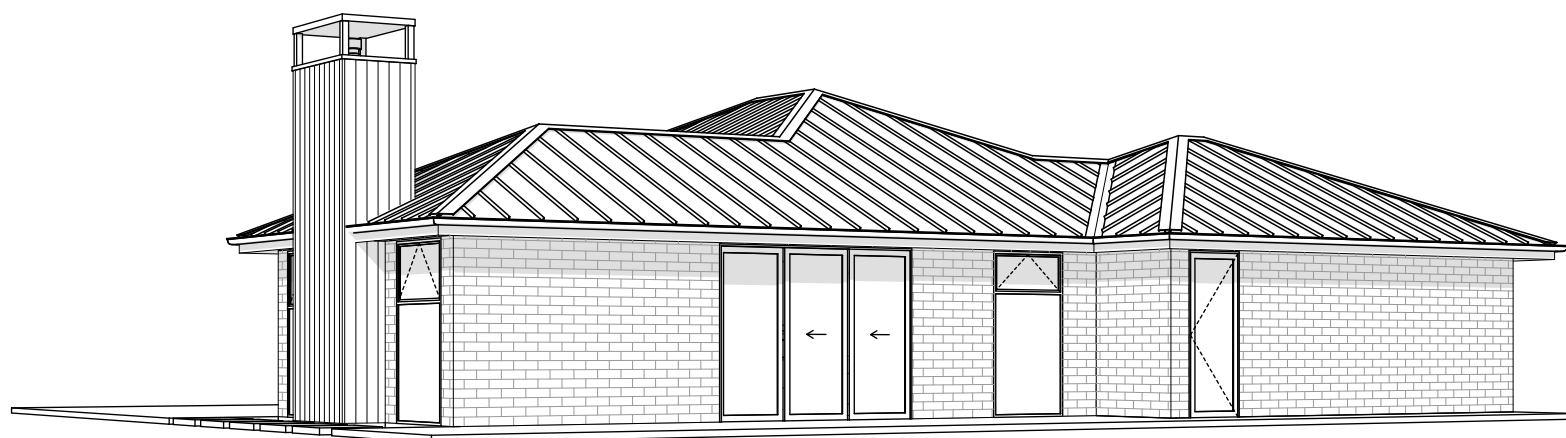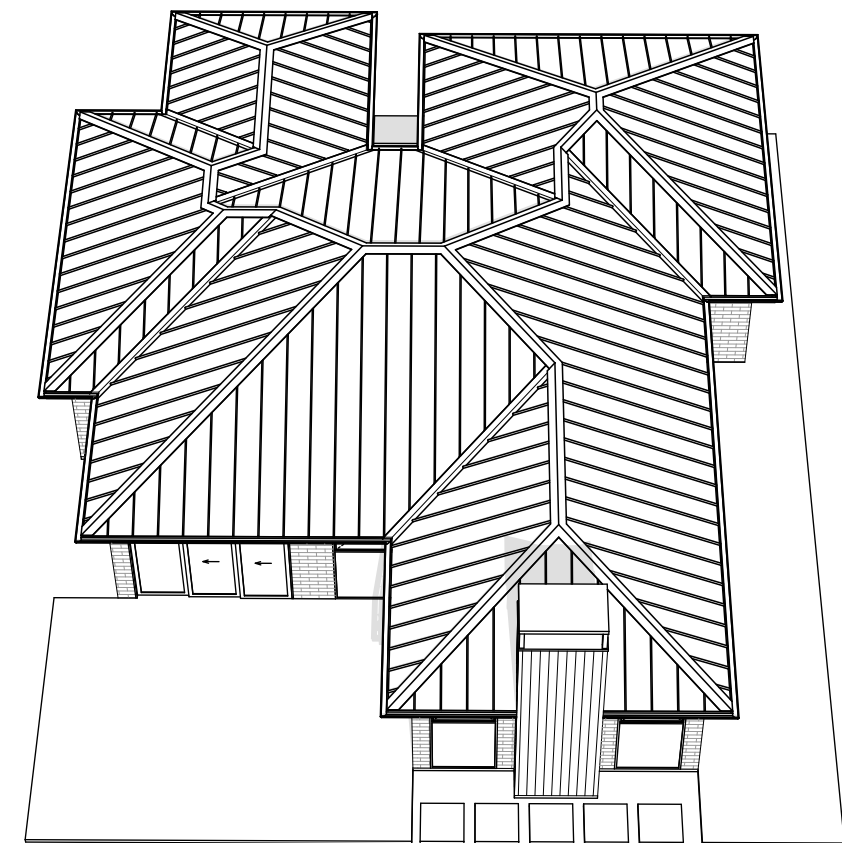

© Copyright 2024. Licensed to Greater Construction Ltd.

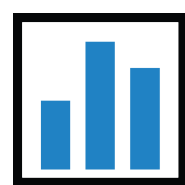

GREATER
CONSTRUCTION

Design Name
Lepa
Company
Greater Construction Ltd.
greaterconstruction.co.nz

Designed	Drawing Title			Drawing Number	Scale
Drawn	3D Perspectives			PA.03.1	N/A
Rev.					
	00	No:	Date	Description	Initials
Creation Date					

Contact us:
Ph: 09 297 7777
E: contact@greaterconstruction.co.nz